


FLOOR PLAN

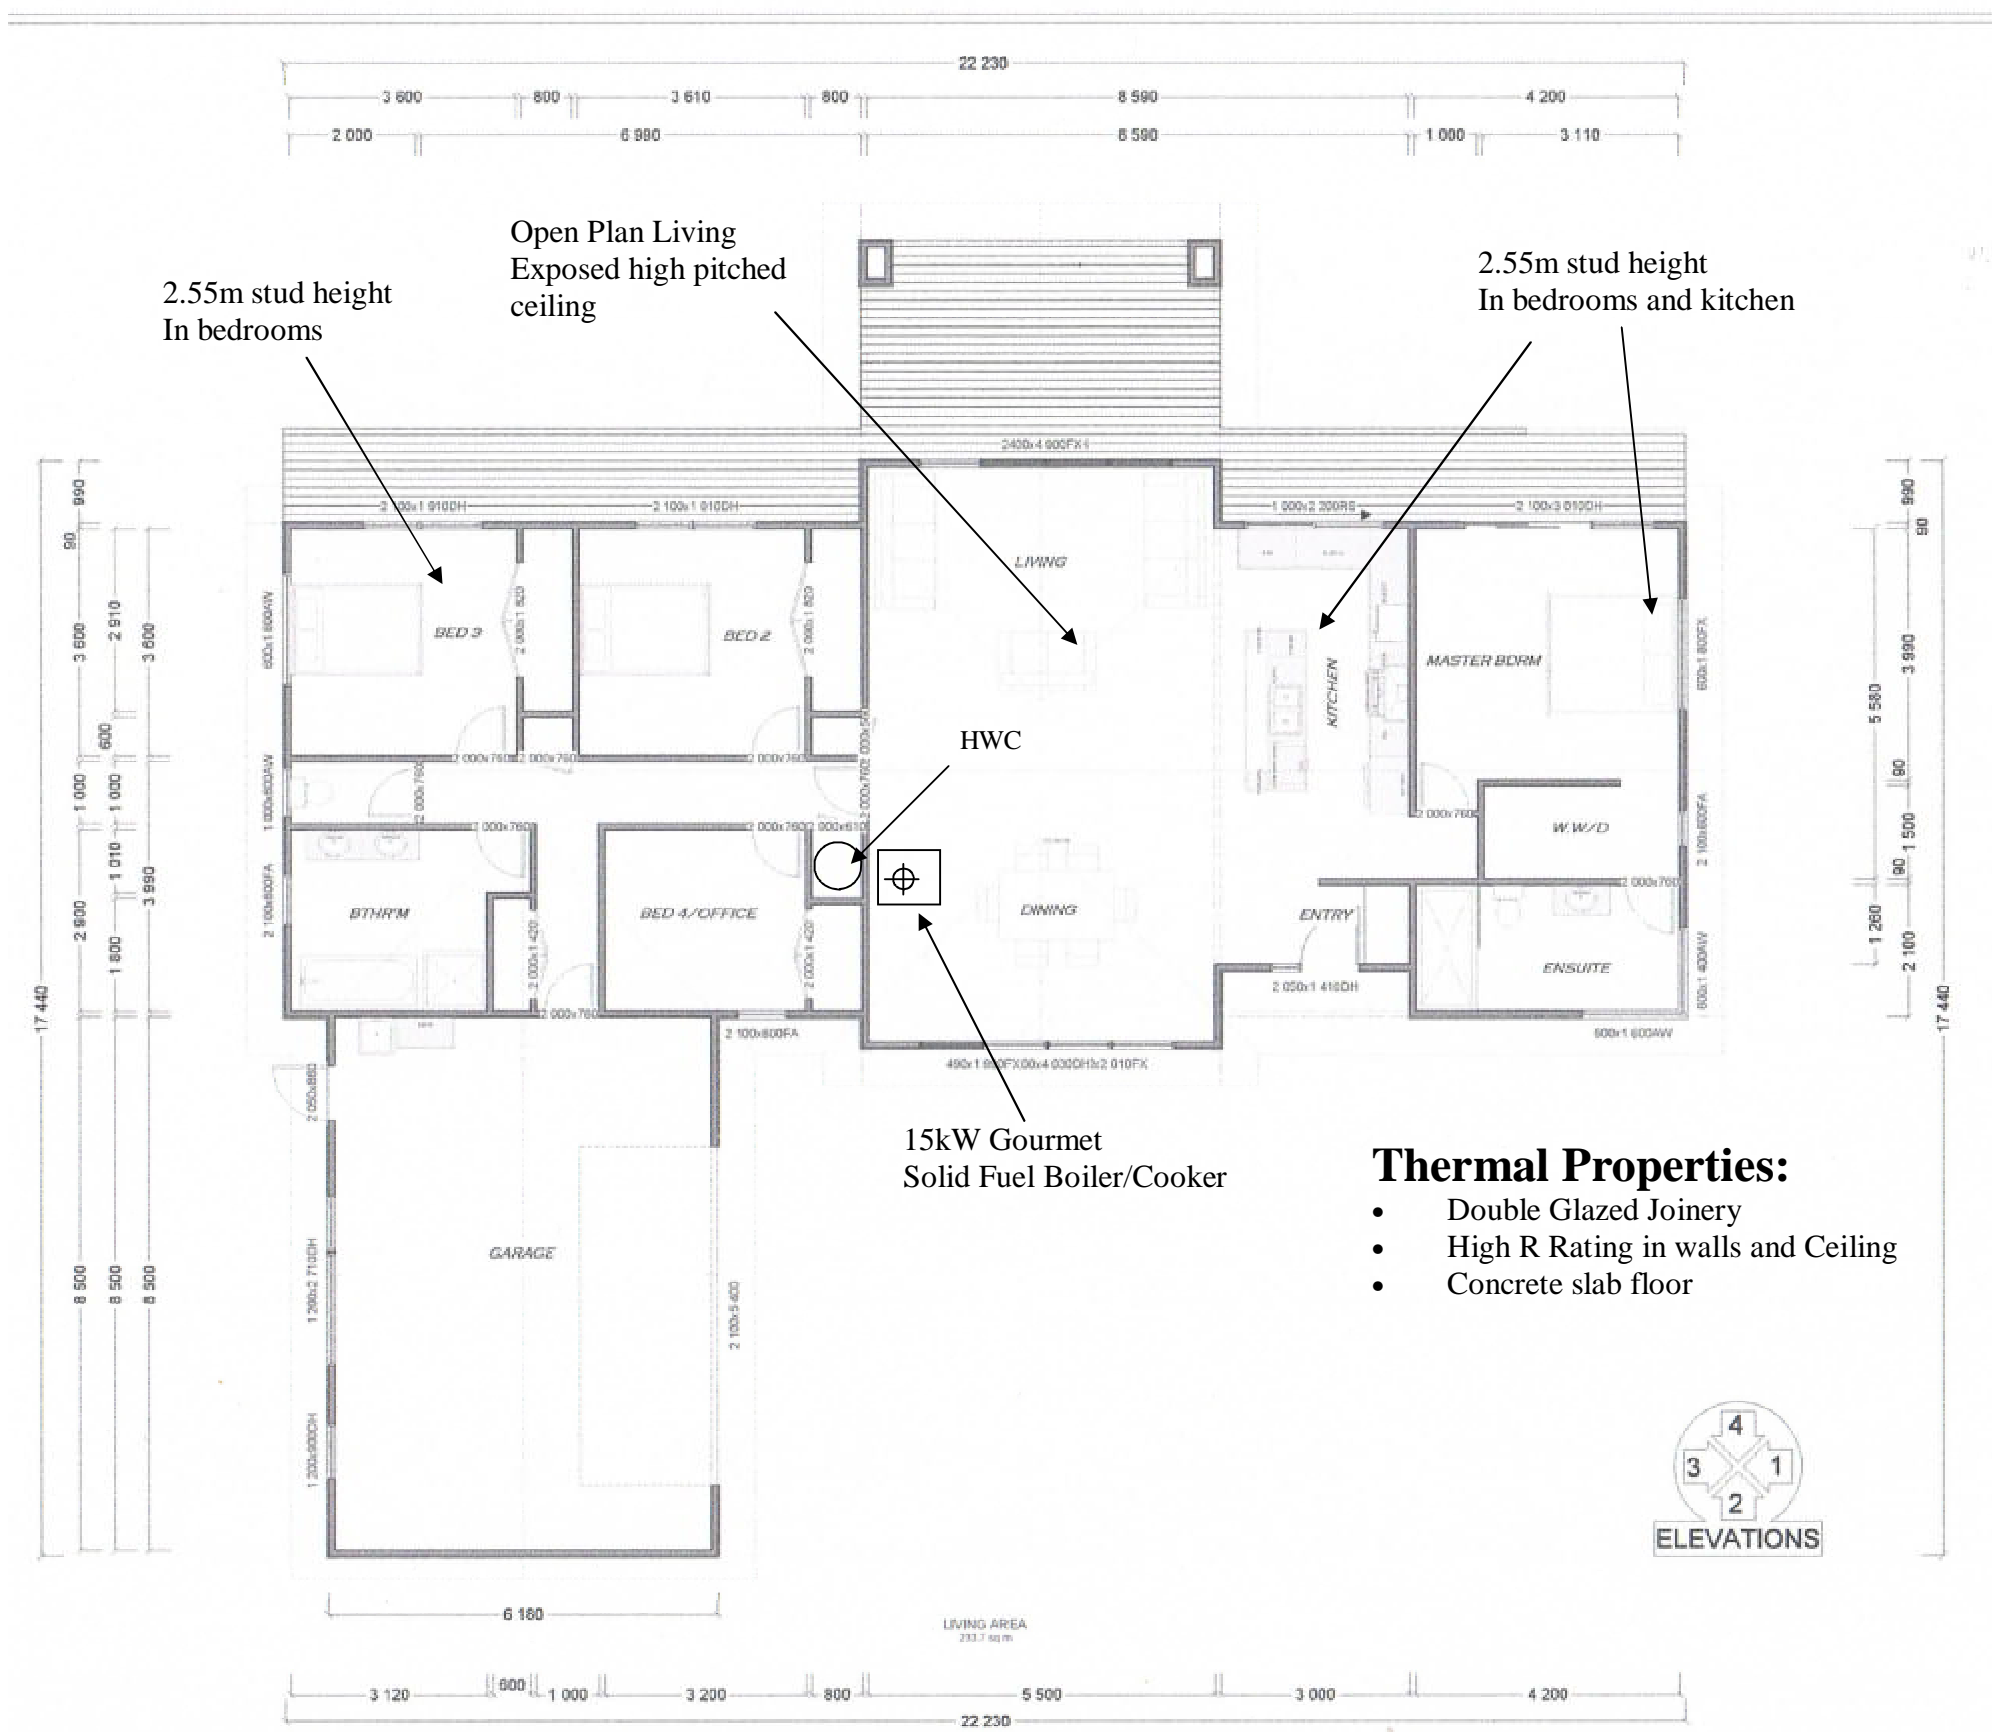

Thermal Properties:

- Double Glazed Joinery
- High R Rating in walls and Ceiling
- Concrete slab floor



Not to Scale

10.0m (10,000mm)




46A Sir William Ave, East Tamaki, Auckland
 Phone 09 2740658 Fax 09 2722519
 Email = enquiries@broadys.co.nz
 Web = broadys.co.nz

Roof Flashing



Brick / Masonry Chimney

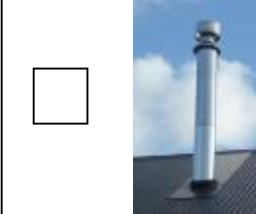

Roof Penetration



Timber Chimney

Home Owner Name: Example
 Site Address:
 Contact Name:
 Contact Number:
 Property Lot number
 Property DP number

Fireplace Model Gourmet Boiler

Freestanding

Inbuilt (Zero Clearance)

Insert (Masonry)

New Installation

Replacing Existing Fire

Smoke Alarms indicated by

Roof Material and Flashing
 (ie metal/iron, concrete tiles, decromastic tiles, shingle, asphalt shingle etc)

Chimney Flashing

Requirements:

Heated Towel Rail x 2:

- Master Bedroom En Suite
- House Bathroom

Radiators x 4:

- Master Bedroom
- 3 x Bedrooms

Underfloor circuits x 3:

- Master Bedroom En suite
- Bathroom
- Kitchen

Total Heat Load Requirements = kW

SELECTED HEATING ZONES



Roof Flashing



Brick / Masonry Chimney



Roof Penetration



Timber Chimney

Home Owner Name:
Site Address:
Contact Name:
Contact Number:
Property Lot number
Property DP number

Fireplace Model Gourmet Boiler

Freestanding

Inbuilt (Zero Clearance)

Insert (Masonry)

New Installation

Replacing Existing Fire

Smoke Alarms indicated by

Roof Material and Flashing
(ie metal/iron, concrete tiles, decromastic tiles, shingle, asphalt shingle etc)

Chimney Flashing

Radiator Zones

Underfloor Zones




Not to Scale

10.0m (10,000mm)



46A Sir William Ave, East Tamaki, Auckland
Phone 09 2740658 Fax 09 2722519
Email = enquiries@broadys.co.nz
Web = broadys.co.nz

CEILING HEIGHTS

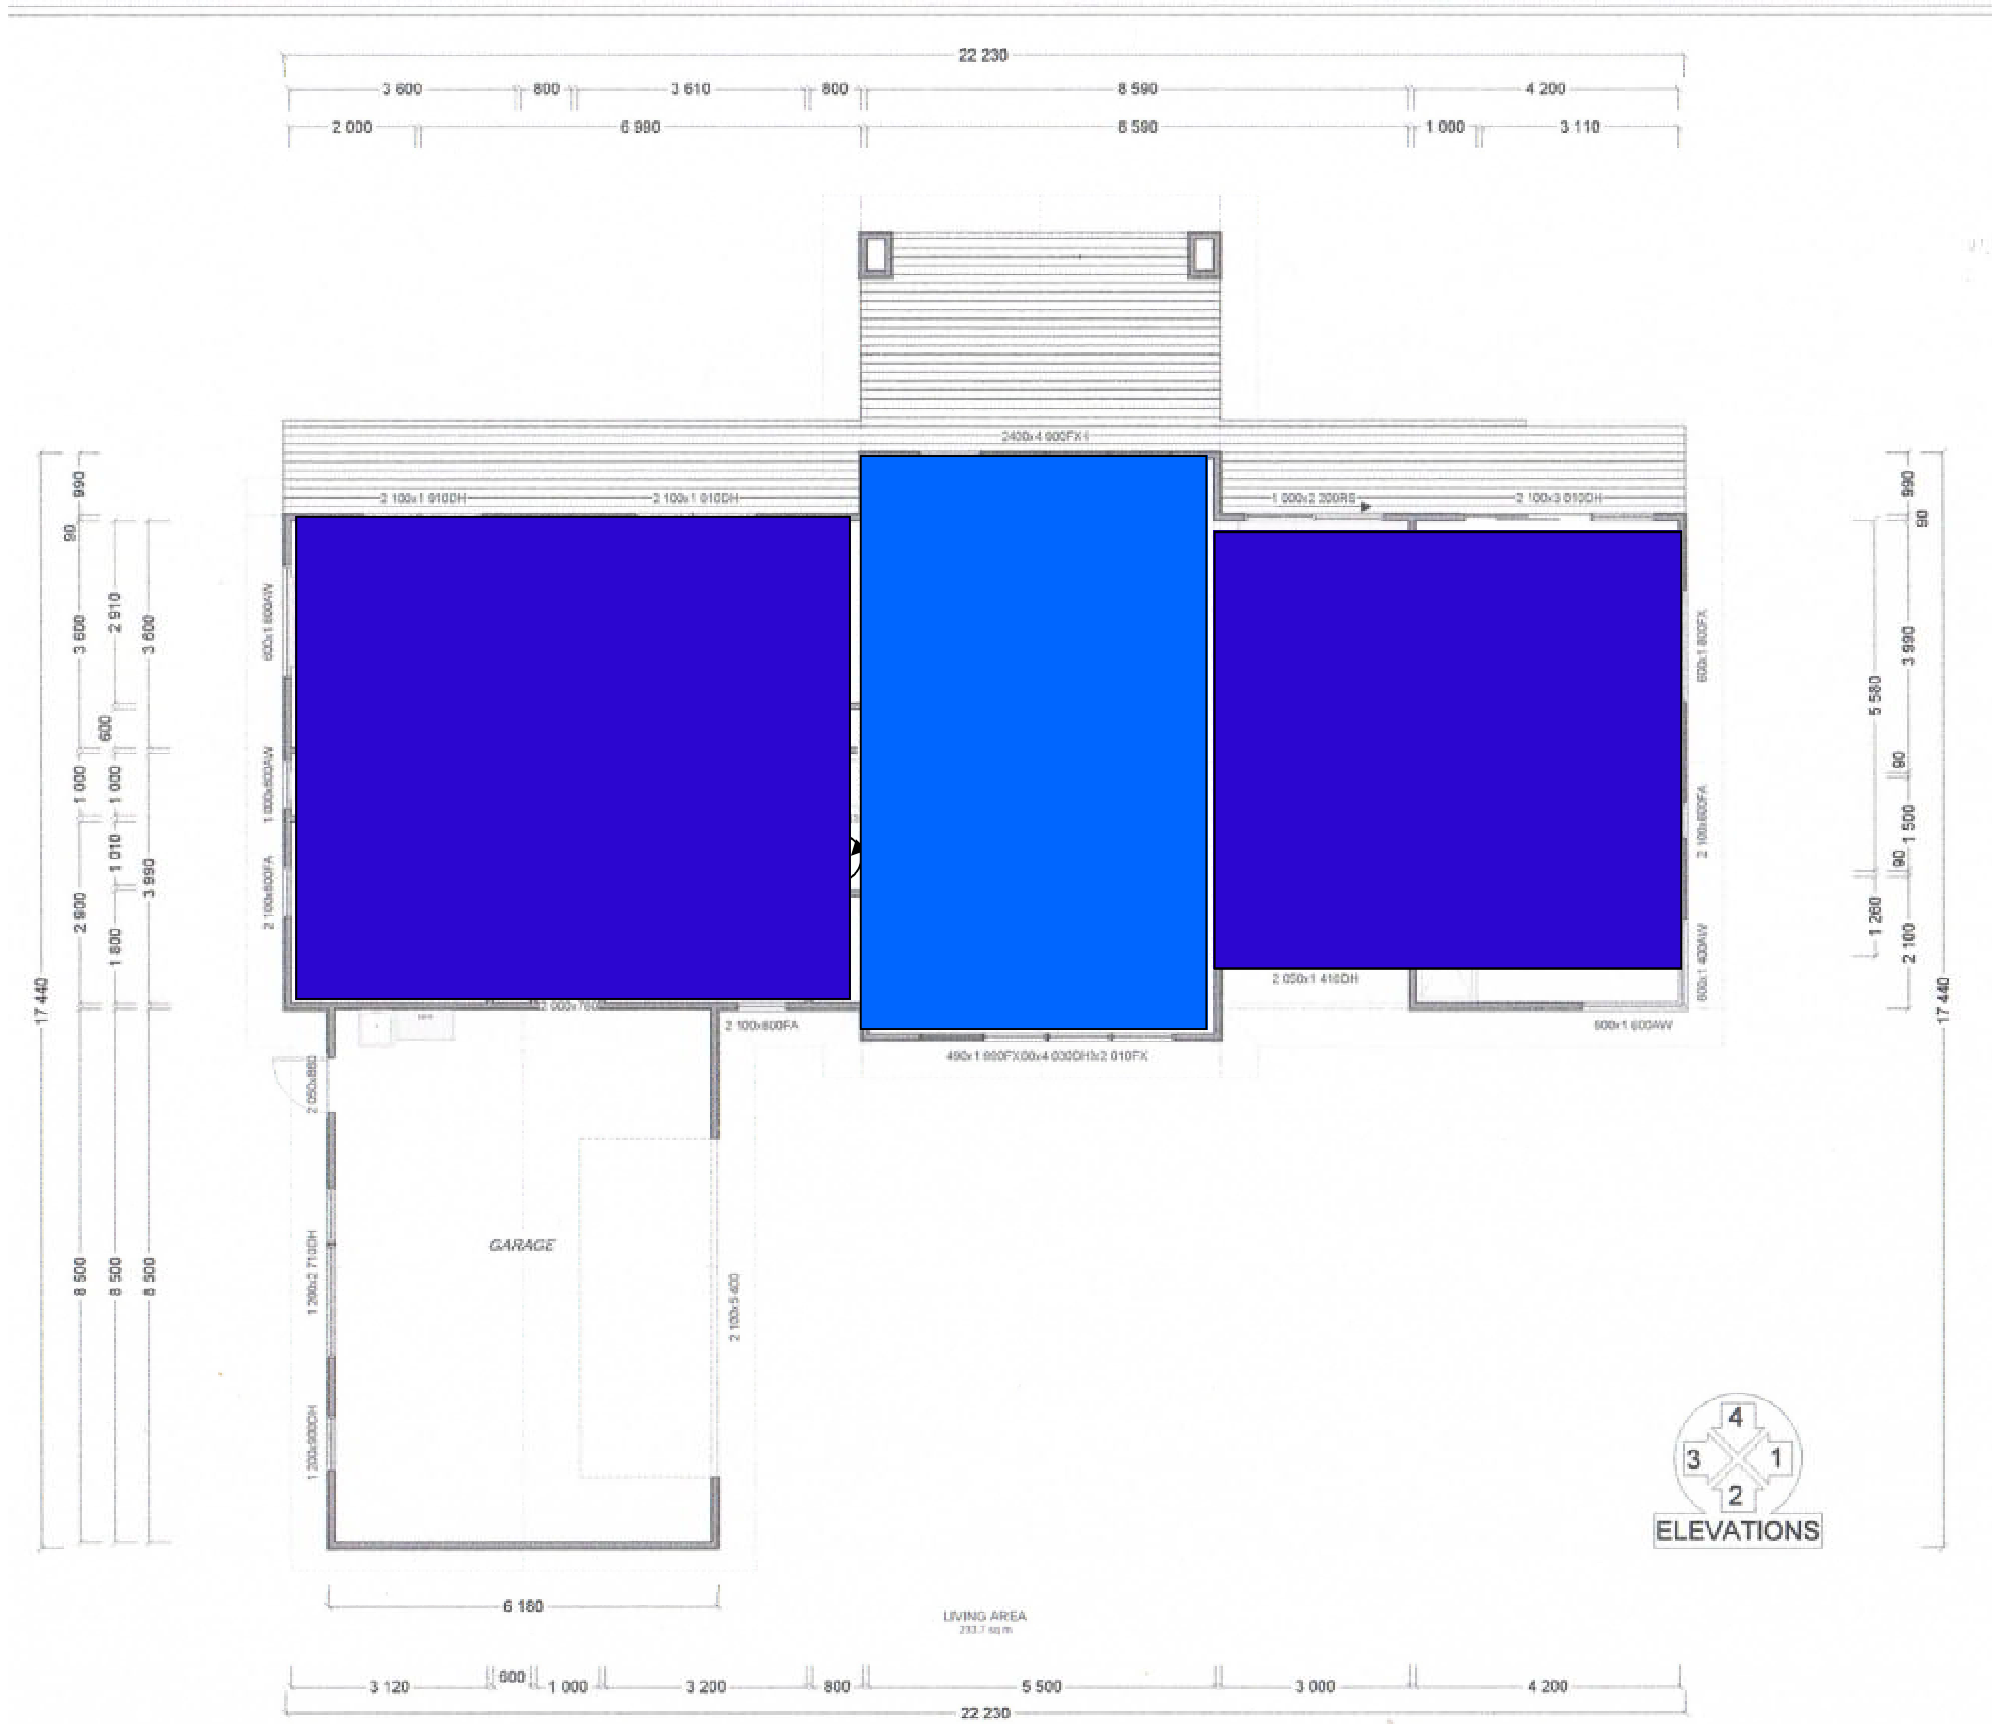







Not to Scale

10.0m (10,000mm)



46A Sir William Ave, East Tamaki, Auckland
 Phone 09 2740658 Fax 09 2722519
 Email = enquiries@broadys.co.nz
 Web = broadys.co.nz

<input type="checkbox"/>  Roof Flashing	Home Owner Name: Site Address: Contact Name: Contact Number: Property Lot number Property DP number
<input type="checkbox"/>  Brick / Masonry Chimney	Fireplace Model Gourmet Boiler Freestanding <input type="checkbox"/> Inbuilt (Zero Clearance) <input type="checkbox"/> Insert (Masonry) <input type="checkbox"/>
<input type="checkbox"/>  Roof Penetration	New Installation <input type="checkbox"/> Replacing Existing Fire <input type="checkbox"/>
<input type="checkbox"/>  Timber Chimney	Smoke Alarms indicated by <input checked="" type="checkbox"/>
Roof Material and Flashing (ie metal/iron, concrete tiles, decromastic tiles, shingle, asphalt shingle etc)	
Chimney Flashing	

 Full Ceiling stud height
 2.55m stud height